



# REGIONAL JOBS INITIATIVE CENTER - FRESNO STATE UNIVERSITY: DEMOLITION PLAN

JANUARY 18, 2007

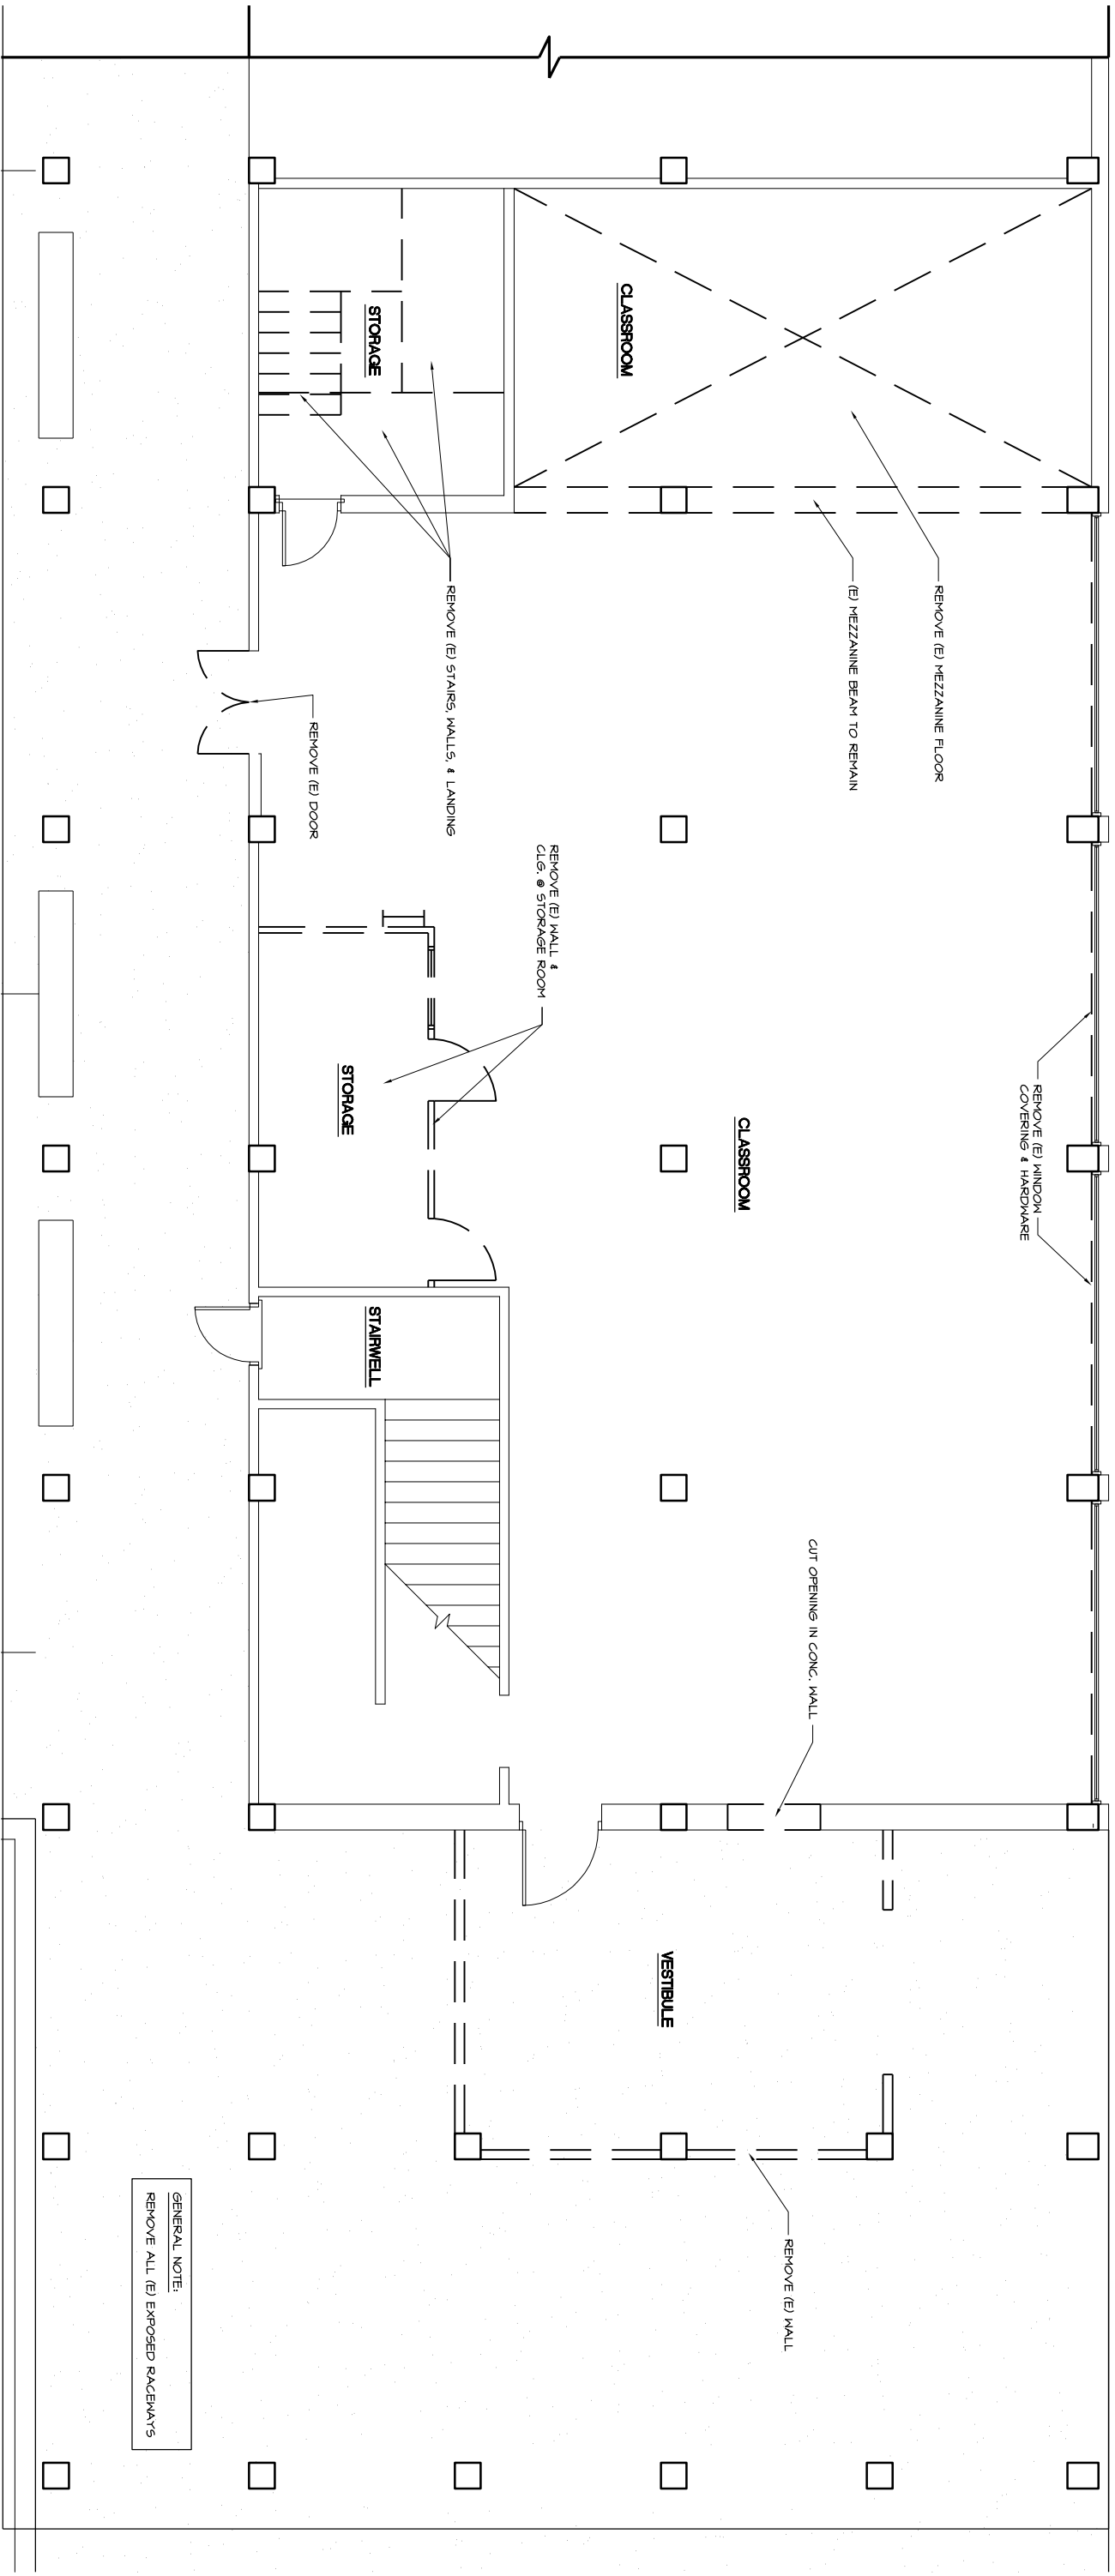

GENERAL NOTE:  
REMOVE ALL (E) EXPOSED RACEWAYS

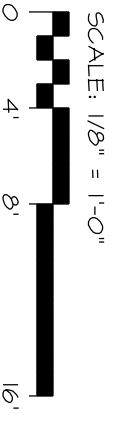

architects and engineers . LLP  
125 S. Bridge Suite 150 • Visalia, California 93291 • (559) 625-5246  
8405 N. Fresno St., Suite 300 • Fresno, CA 93720 • (559) 437-0887